


327851-HIGH RIVER-SITE 001.dwg 2020.01.31

UNDER NEW YORK STATE EDUCATION LAW ARTICLE 145 (ENGINEERING), SECTION 7209 (2), IT IS A VIOLATION OF THE LAW FOR ANY PERSON, UNLESS ACTING UNDER THE DIRECTION OF A LICENSED PROFESSIONAL ENGINEER, TO ALTER THIS DOCUMENT.



PRELIMINARY
NOT FOR CONSTRUCTION

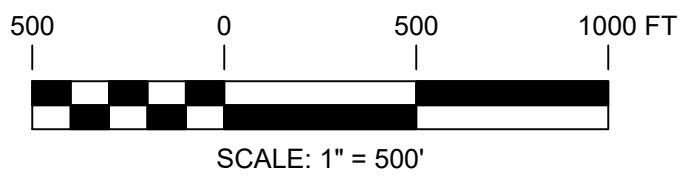

REV	DESCRIPTION	DATE	DES	CHK	APP
H	ISSUED FOR PERMITTING	01-29-20	CMW	PGT	
G	REVISED PER ARTICLE 10 COMMENTS	01-24-20	CMW	PGT	
F	ISSUED FOR ARTICLE 10 SUBMISSION	09-12-19	CMW	PGT	
E	ISSUED FOR CLIENT REVIEW	08-19-19	SEK	PGT	

249 Western Avenue
Augusta, ME 04330

PROJECT NO: 327851

PGT DESIGNED	UPDATED LAYOUT OVERALL SITE LAYOUT & KEY SHEET HIGH RIVER ENERGY CENTER HIGH RIVER ENERGY CENTER, LLC MONTGOMERY CO., NY	ESB DRAWN	FLORIDA 	CHECKED	C-001	APPROVED	H
REVIEW 1		DATE 04/08		REVIEW 2		SCALE AS NOTED	