




700 Universe Blvd,
 Juno Beach, FL 33408

DATE	COMMENT
------	---------

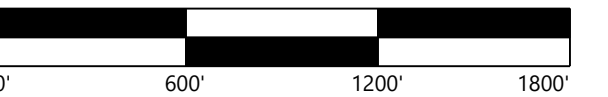


Montgomery County, NY

Overall Site Plan - Alternative Layout







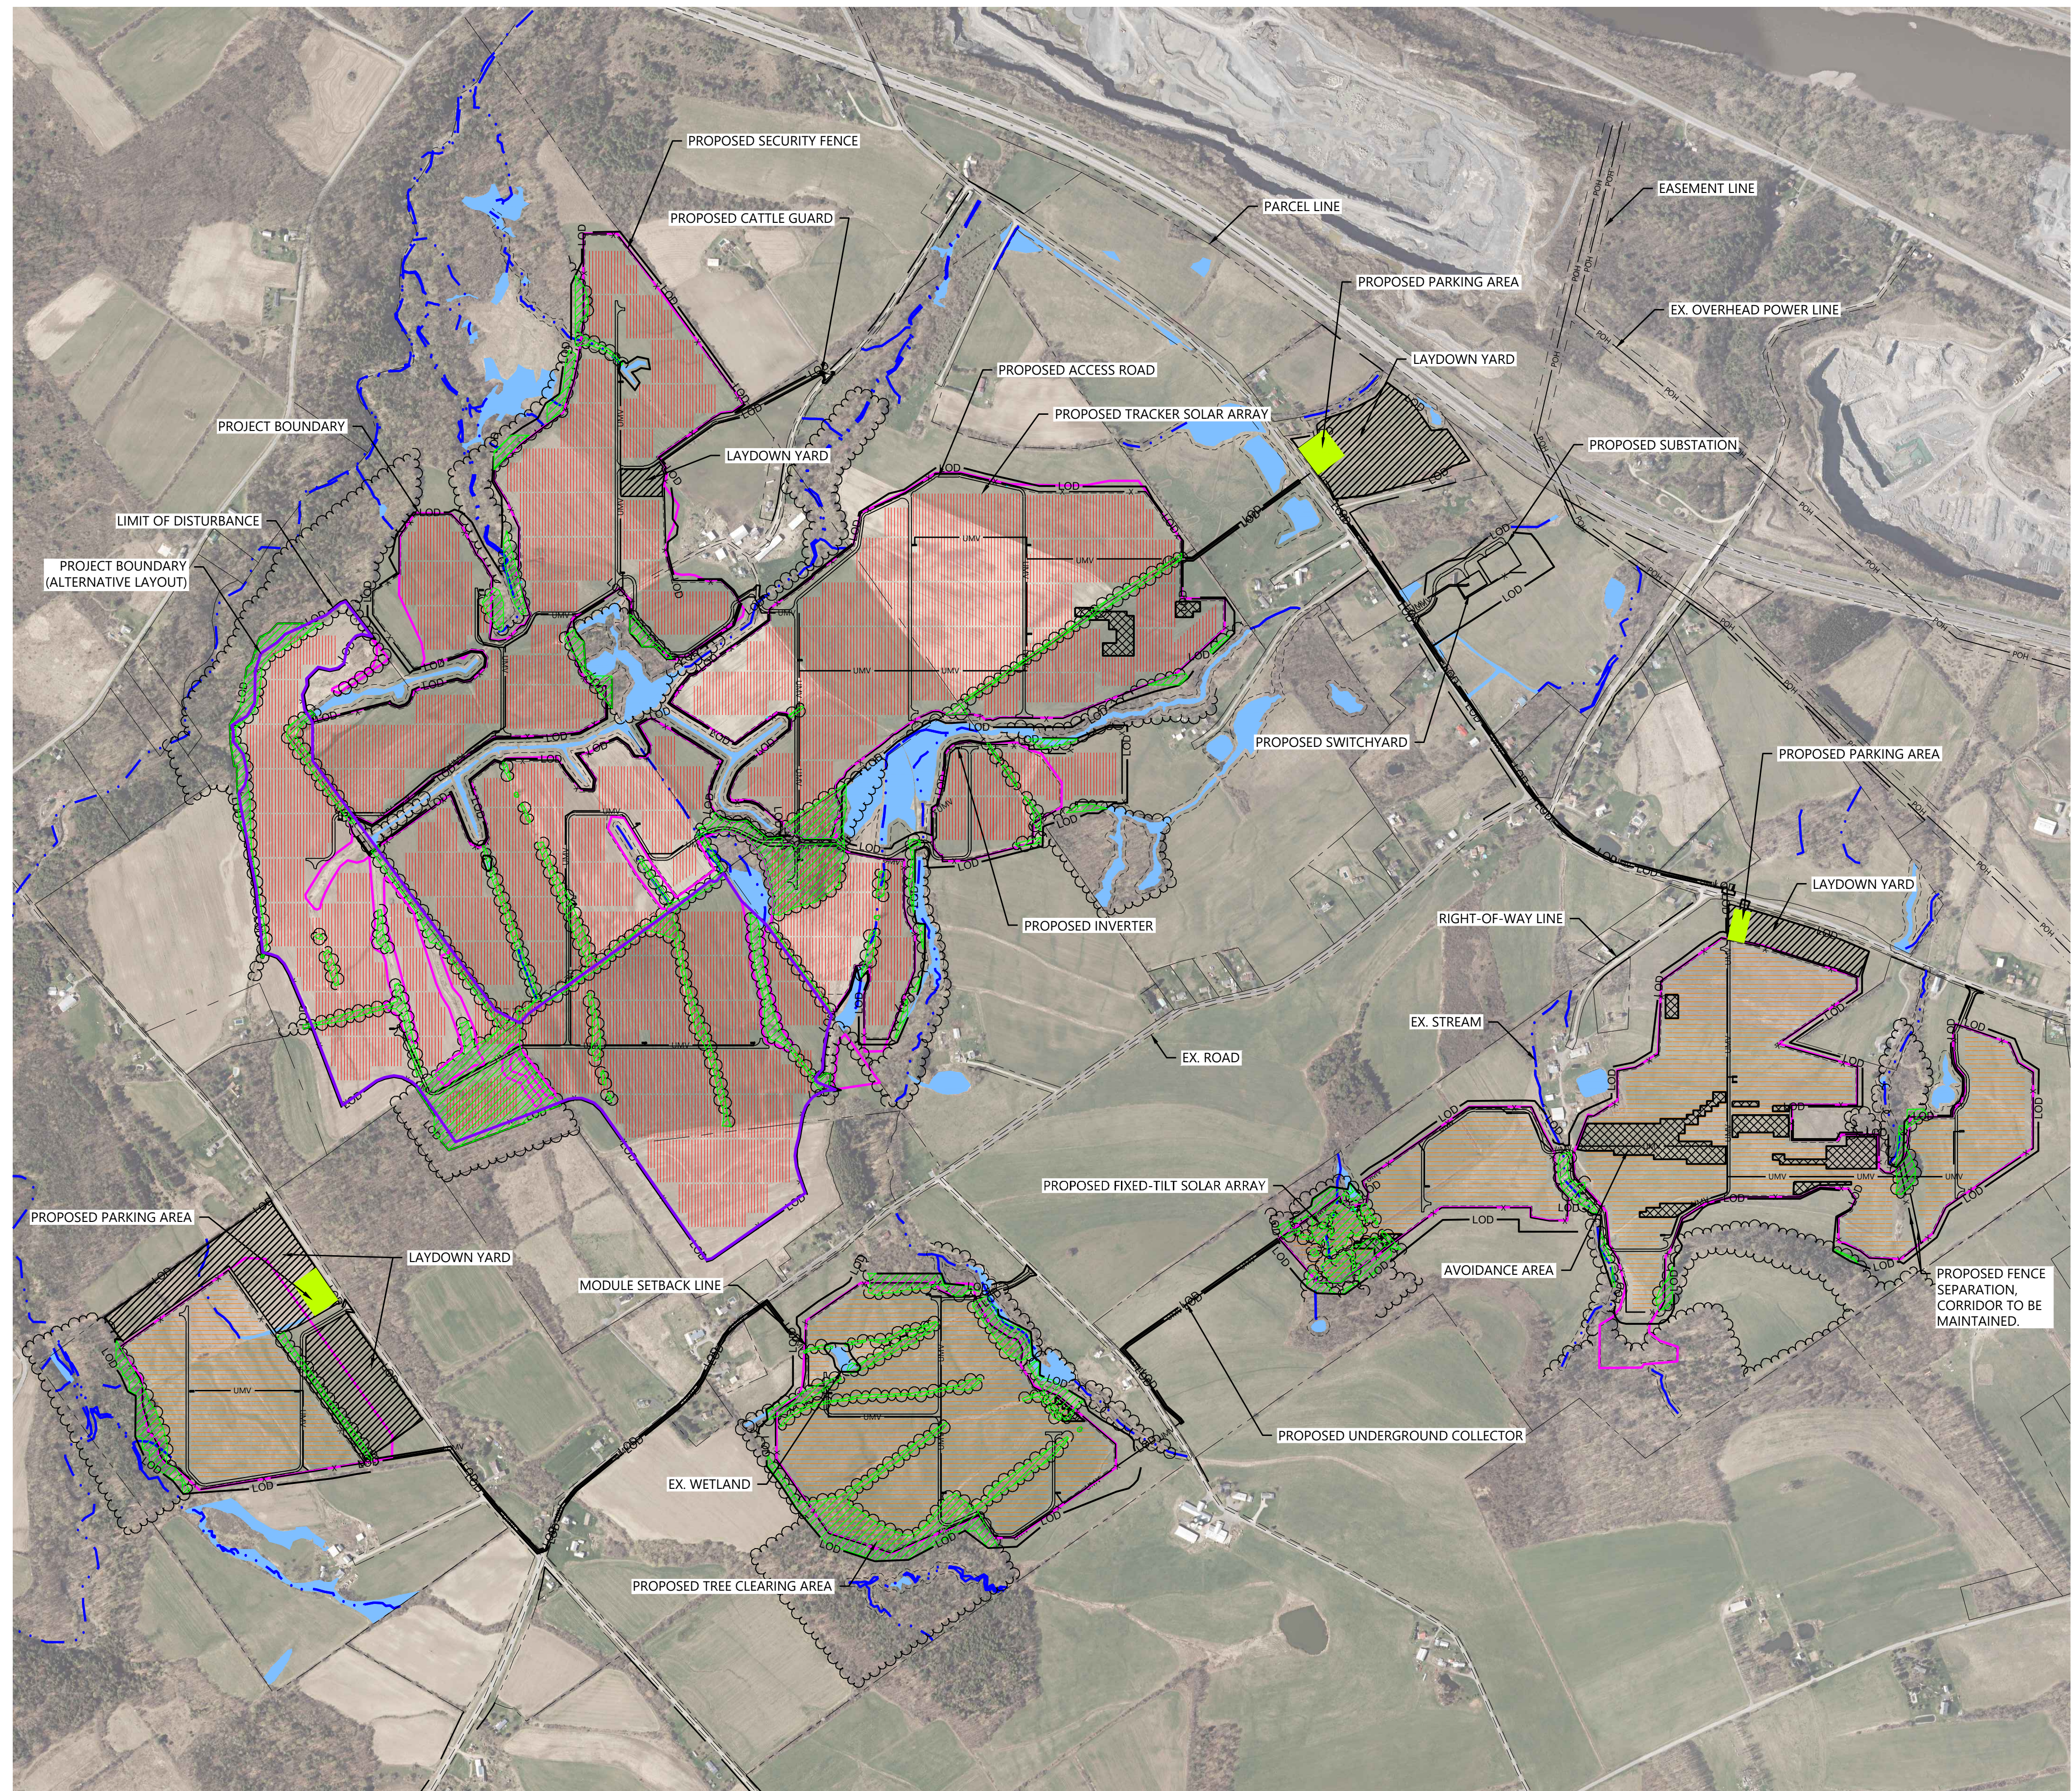















NOT FOR CONSTRUCTION

DATE: 02/03/2020

SHEET: C.100



LEGEND:

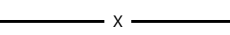- | | |
|---|---------------------------------------|
|  | PROJECT BOUNDARY |
|  | PROJECT BOUNDARY (ALTERNATIVE LAYOUT) |
|  | PARCEL LINE |
|  | RIGHT-OF-WAY LINES |
|  | EASEMENT LINES |
|  | EX. STREAM |
|  | EX. TREELINE |
|  | EX. WETLAND |
|  | EX. OVERHEAD POWER |
|  | EX. ROAD |
|  | PROPOSED TRACKER SOLAR ARRAY |
|  | PROPOSED FIXED-TILT SOLAR ARRAY |
|  | PROPOSED MODULE SETBACK |
|  | PROPOSED ELECTRICAL EQUIPMENT |
|  | PROPOSED ACCESS ROAD |
|  | PROPOSED SECURITY FENCE |
|  | PROPOSED LIMIT OF DISTURBANCE |
|  | PROPOSED UNDERGROUND COLLECTOR |
|  | AVOIDANCE AREA |
|  | TREE CLEARING AREA |
|  | PROPOSED LAYDOWN YARD |
|  | PROPOSED PARKING AREA |

NOTES:

1. LAYOUTS ARE PRELIMINARY AND SUBJECT TO CHANGE PENDING FINAL ENGINEERING.
2. AVOIDANCE AREA DEPICTS LARGE AREA CONTAINING TOPOGRAPHY THAT DOES NOT MEET THE PRELIMINARY DESIGN REQUIREMENT.
3. SOLAR ARRAYS OUTSIDE OF AVOIDANCE AREA MAY STILL NEED TO BE GRADED.
4. PROJECT CONSTRAINTS, SURVEY DATA AND CIVIL DESIGNS ARE PROVIDED BY TRC COMPANIES INC.

N:\0025415.00\dwg\Exhibit\0025415-QAF01-2A (TRACKER).dwg 2/10/2020 2:37 PM Jack Hays